

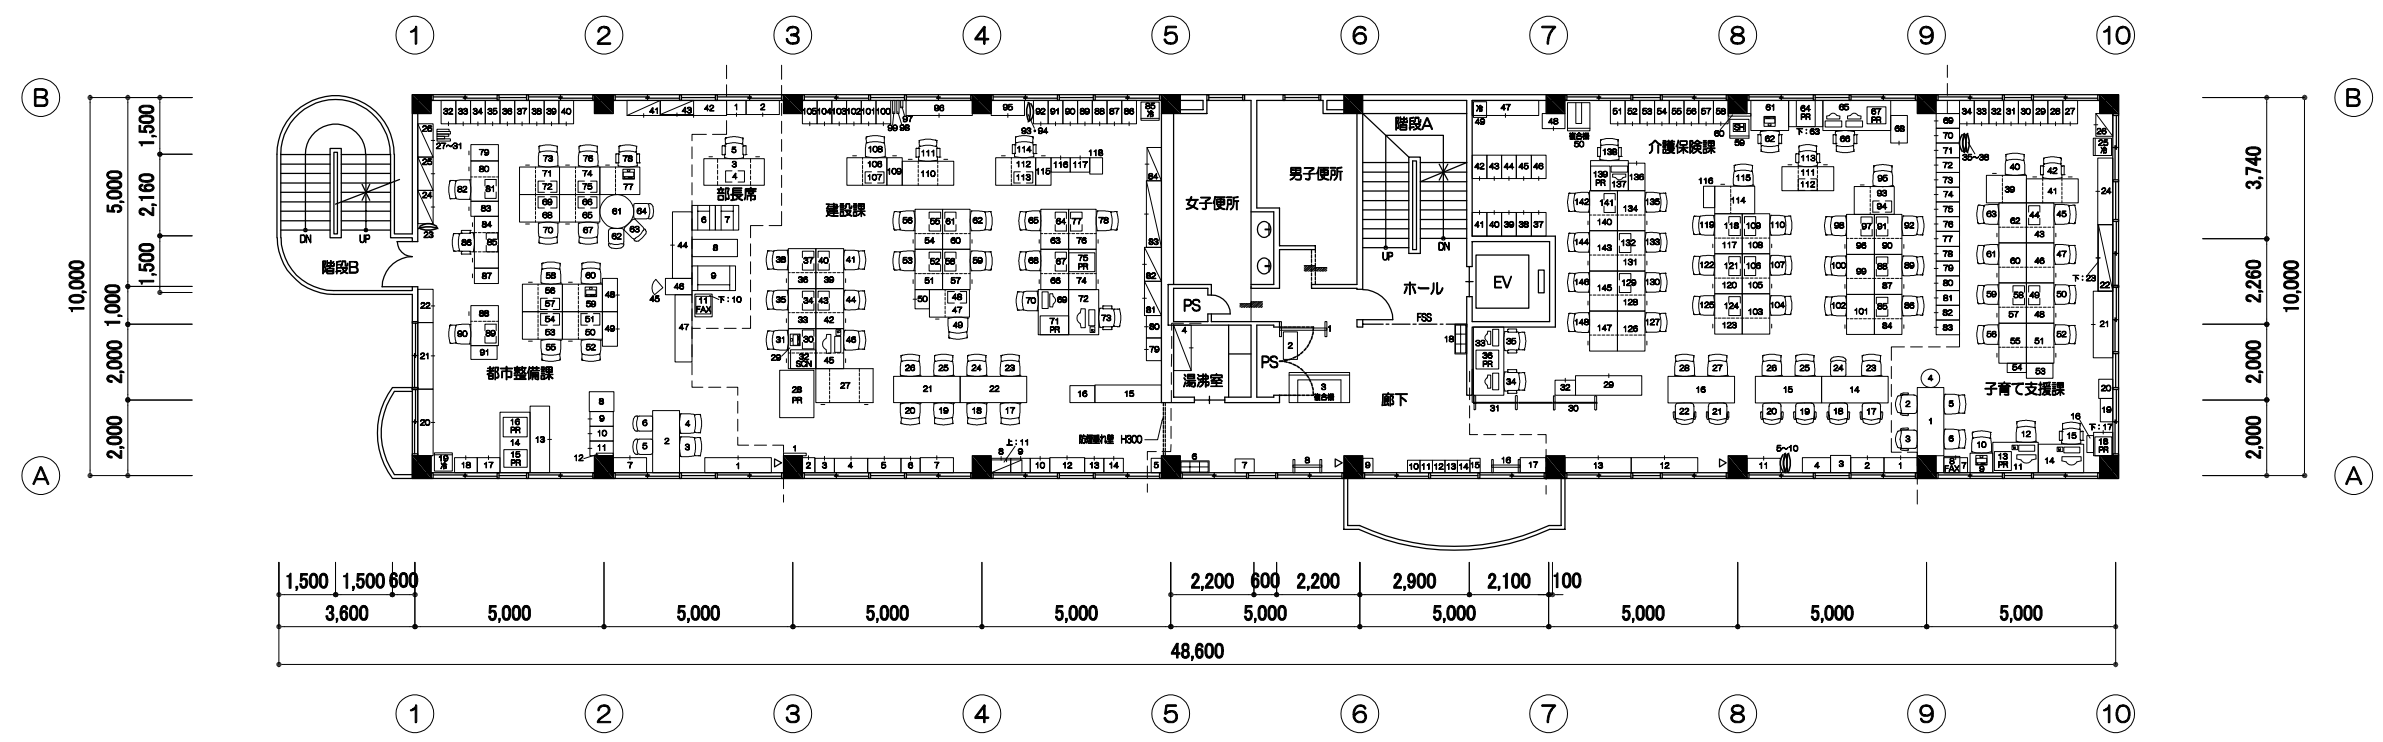


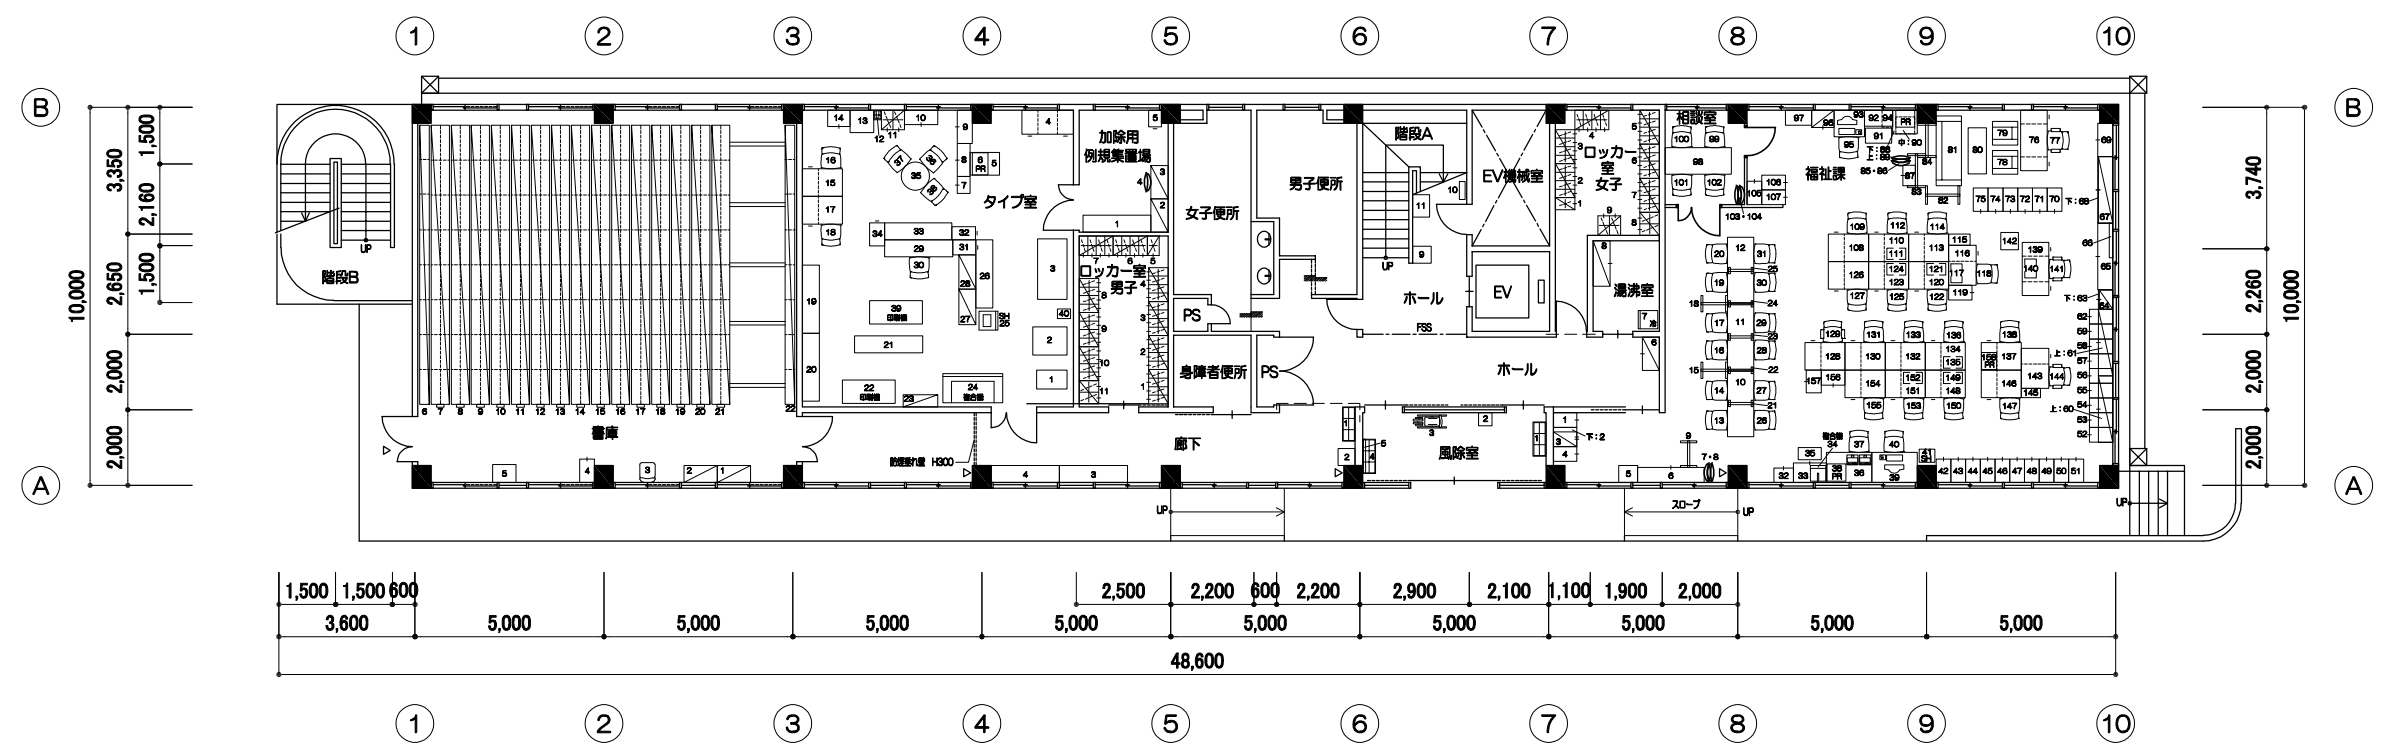

第二庁舎 1F,2F現状図

縮尺
A1 S=1:100
A3 S=1:200

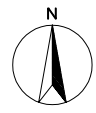